

TIMBER MID-FLOOR / SOLID TIMBER FLOORING

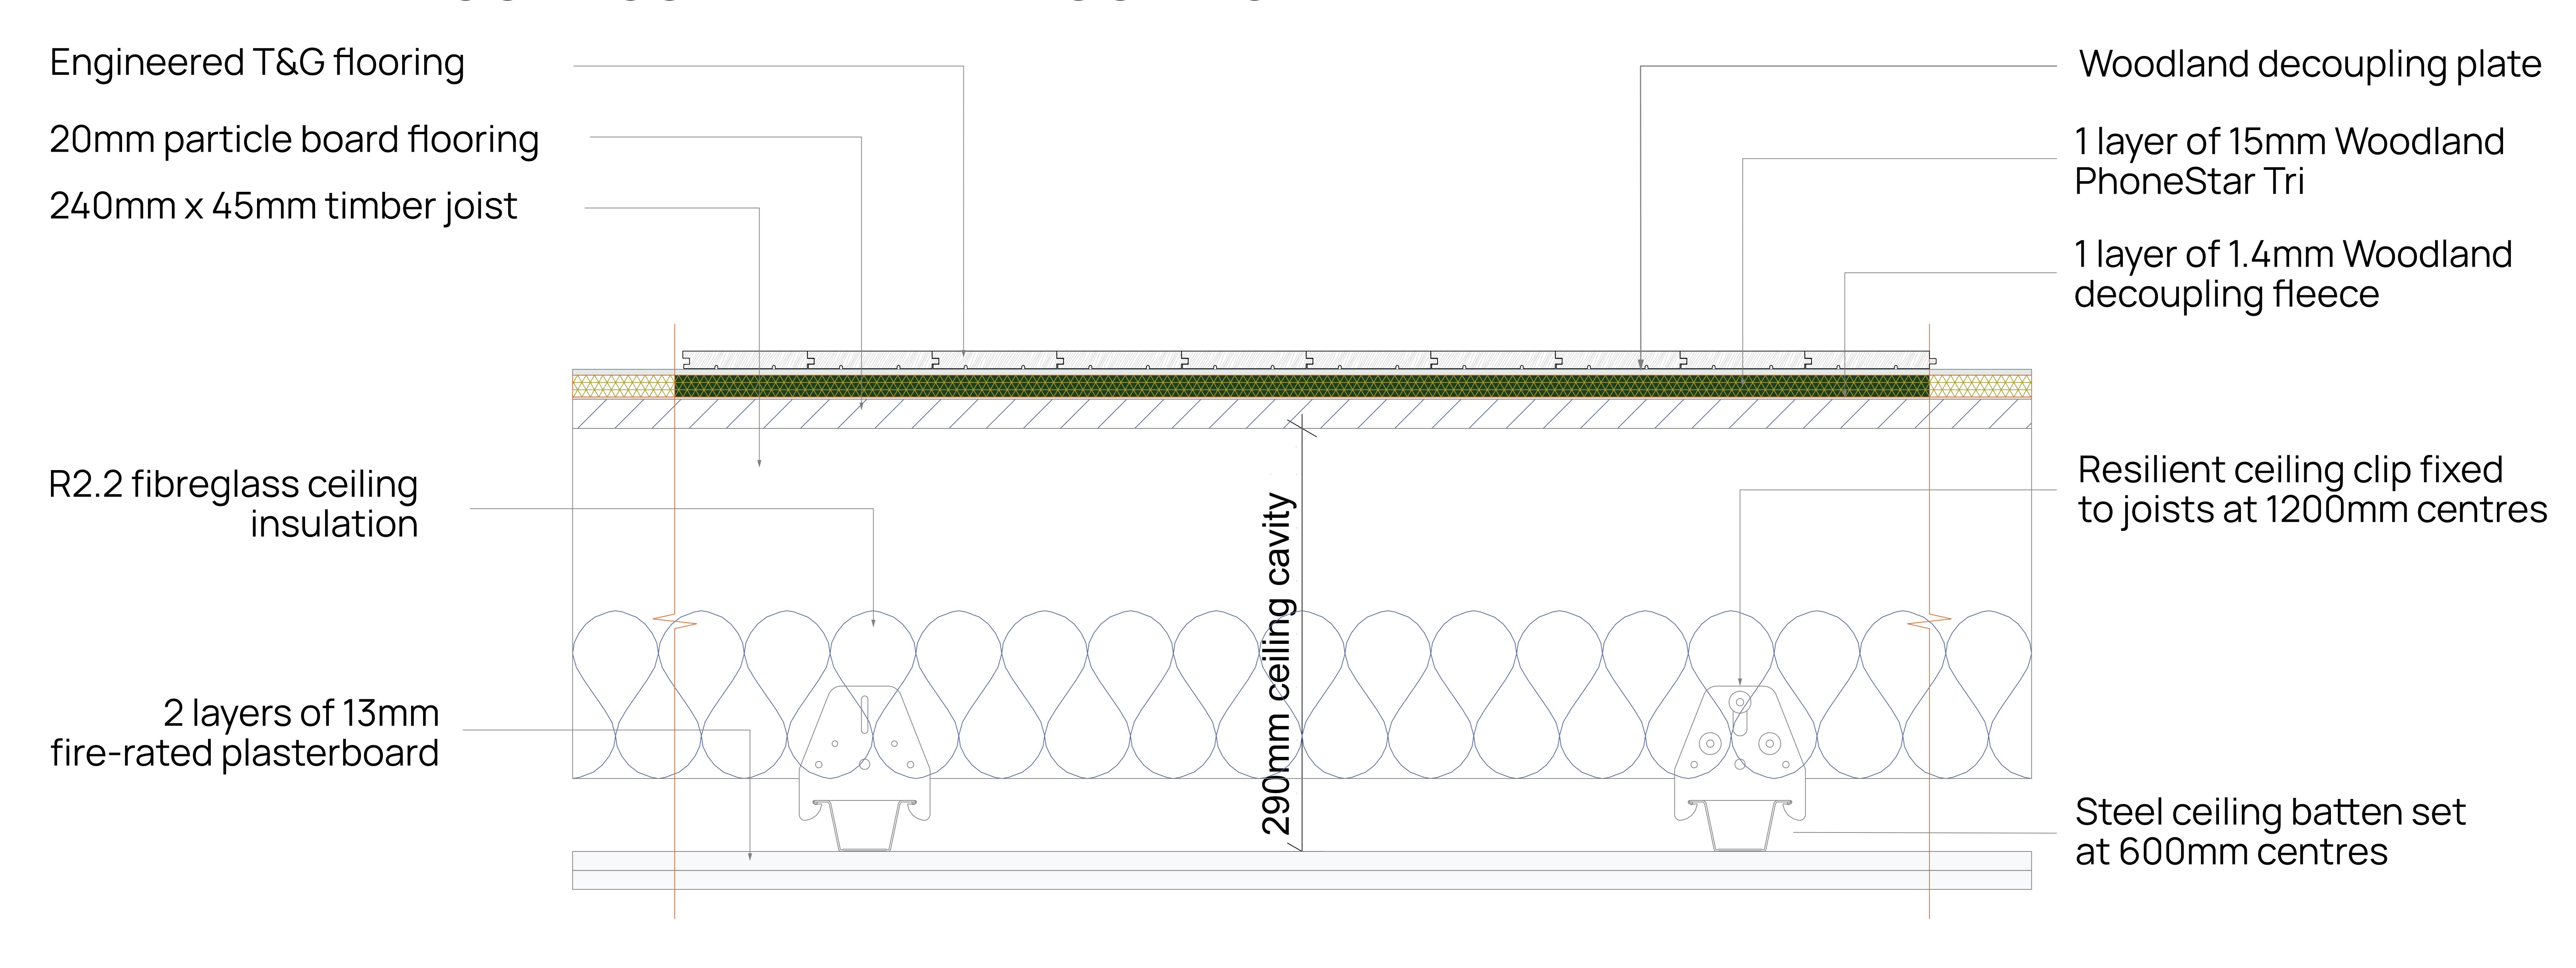




TIMBER MID-FLOOR / TILES

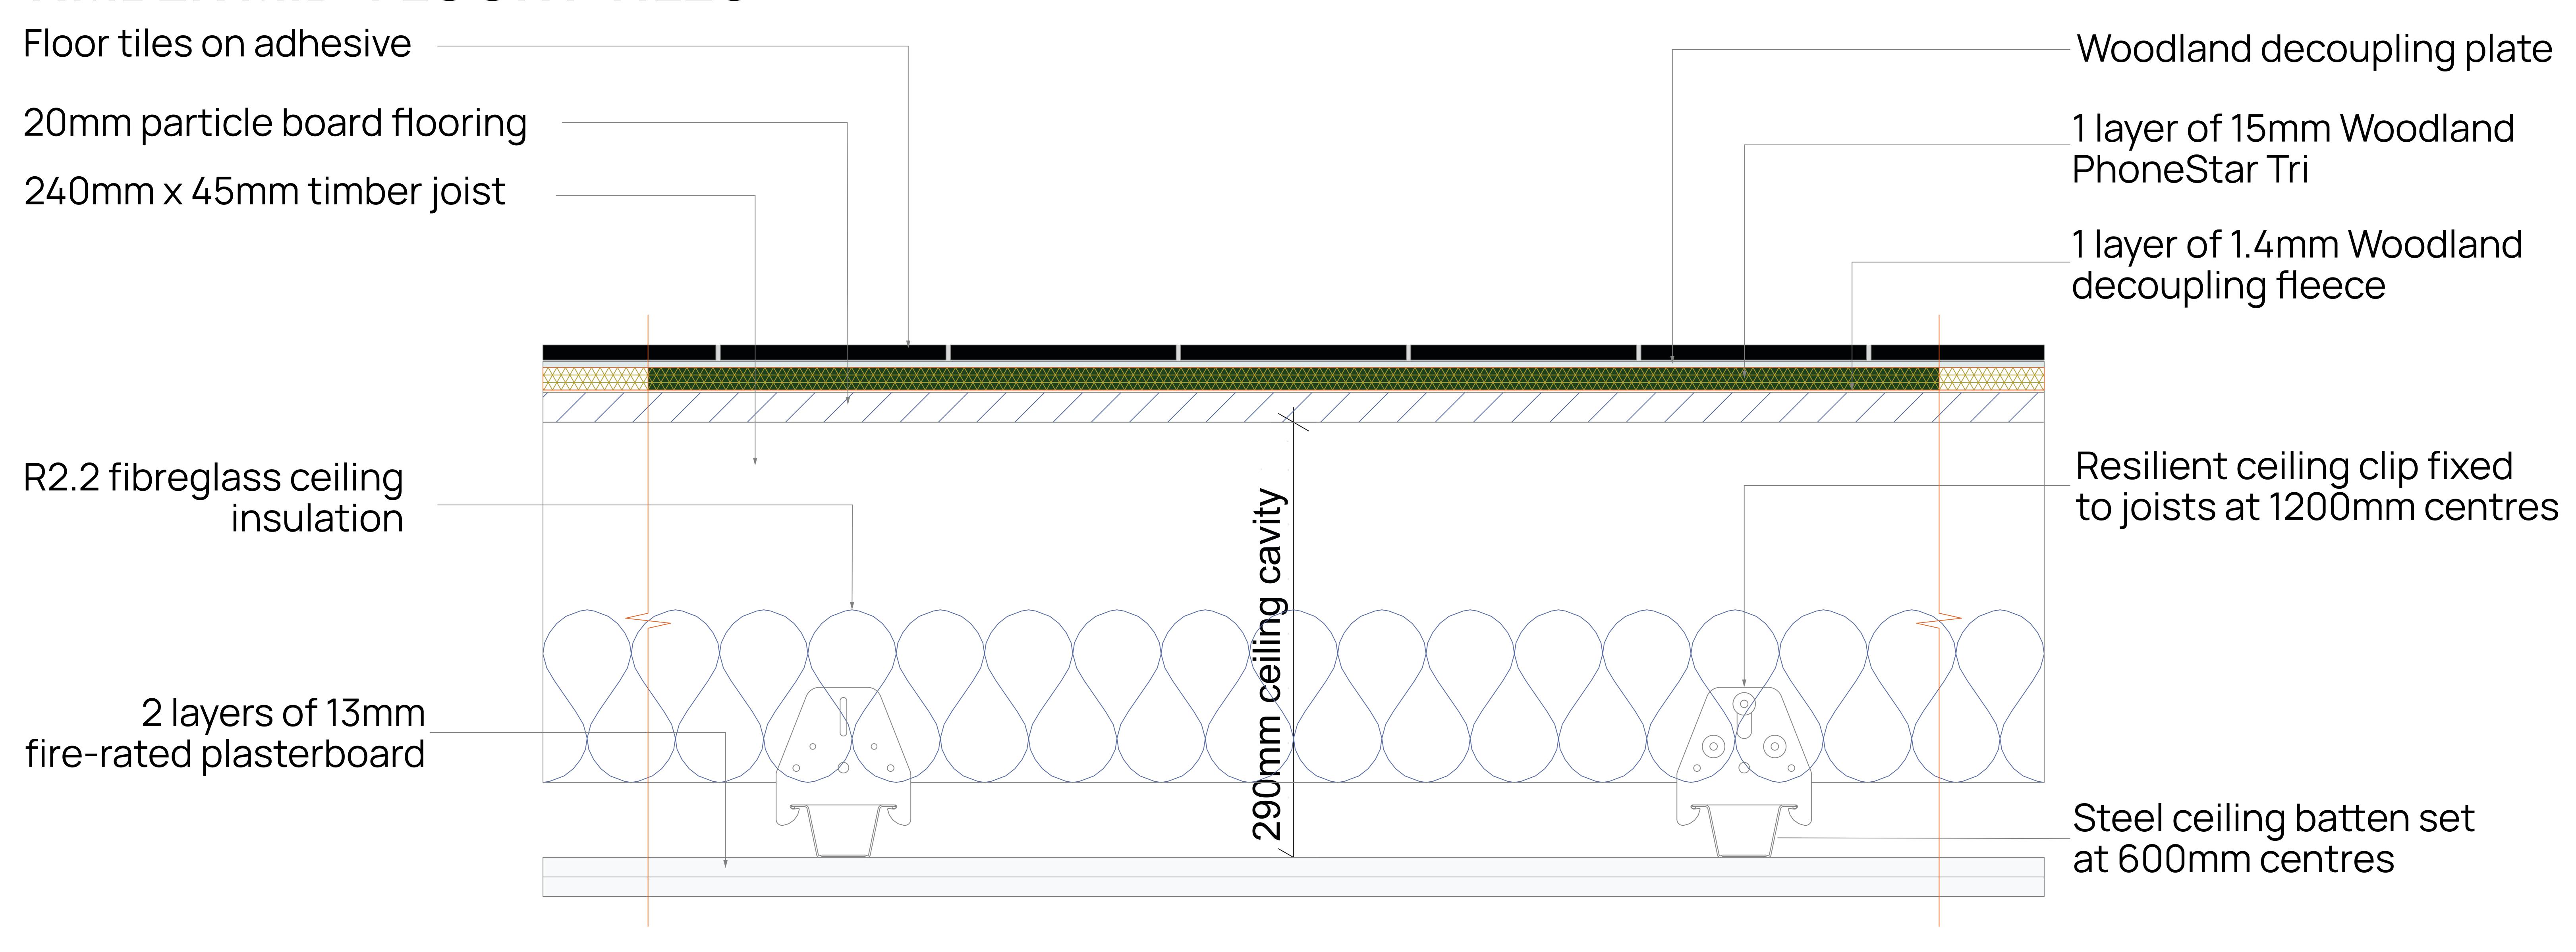



TIMBER MID-FLOOR / VINYL

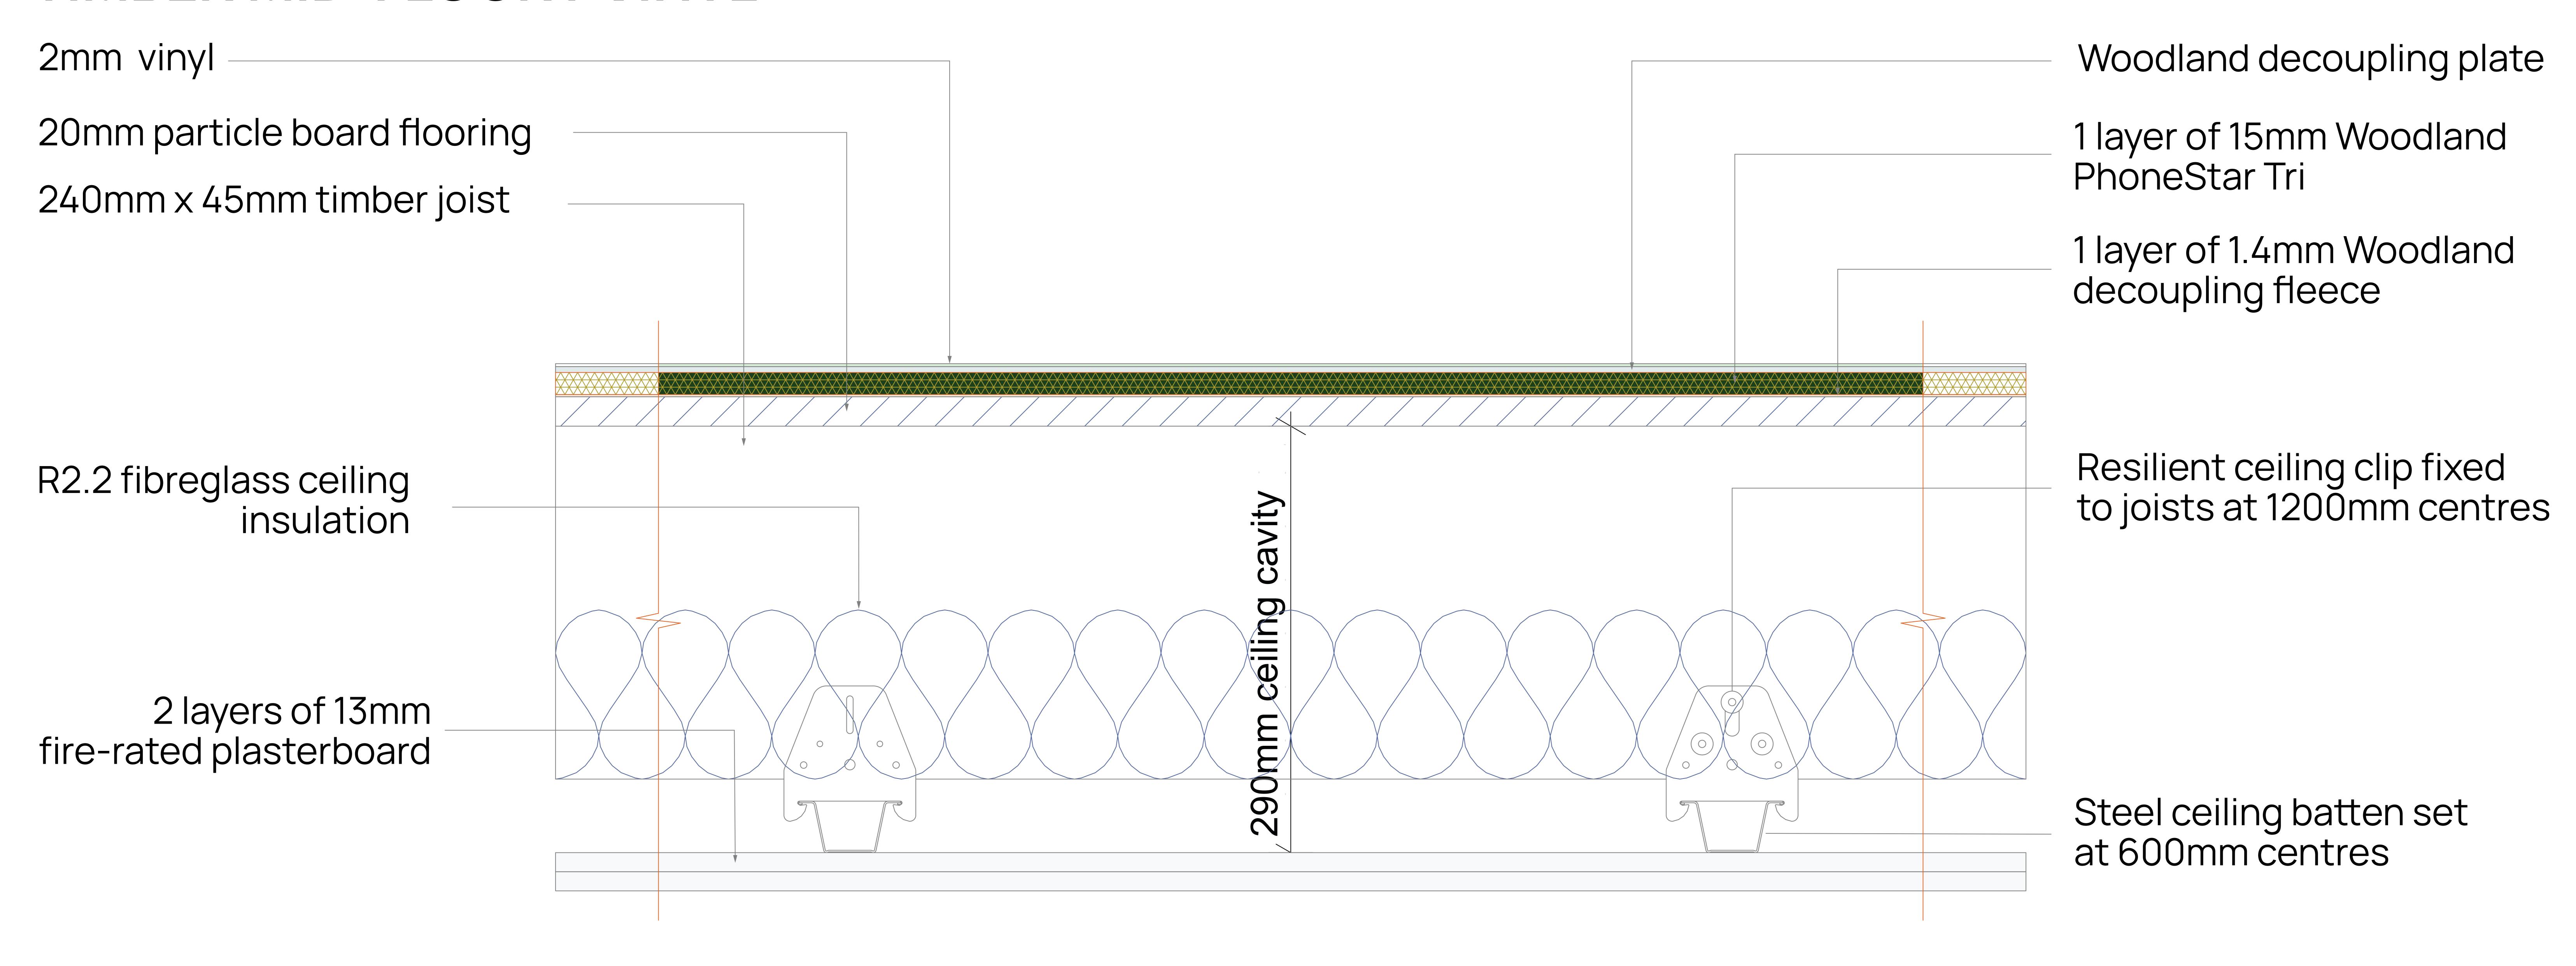



CONCRETE MID-FLOOR

